




INVERTED PLAN VIEW
BOX COVER FOR 3/4" – 1" METERS

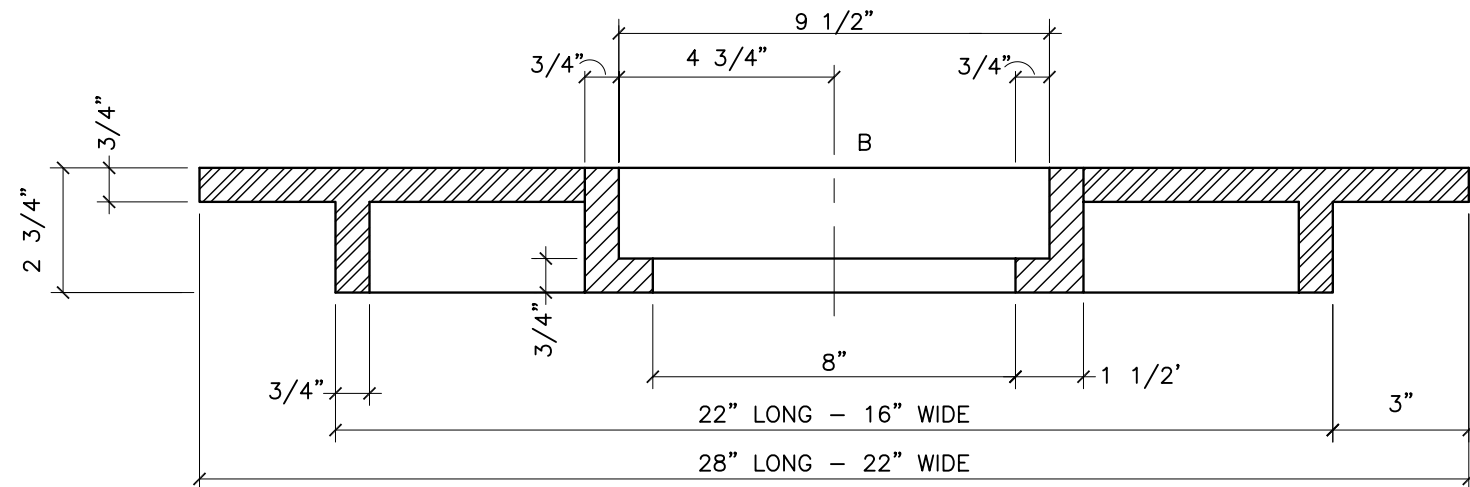

SECTION A-A

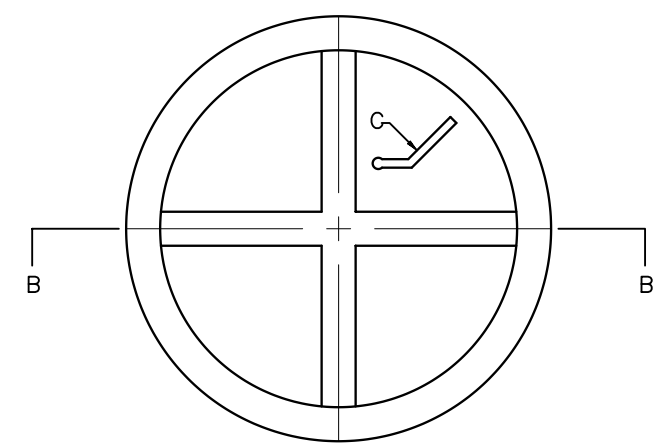

INVERTED PLAN VIEW
BOX LID

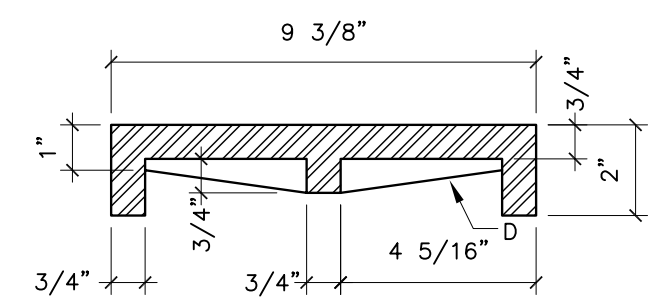

SECTION B-B

GENERAL NOTES:

- 1 TO BE USED WHERE THE ADJACENT STREET HAS MOUNTABLE CURBS, OR IN DRIVEWAYS.

COVER

- 2 MATERIAL – GRAY C.I.
- 3 ROUND ALL EDGES.
- 4 TOP TO BE ASPHALT PAINTED.
- 5 TOP OF COVER SHALL HAVE AN INTEGRATED CORRUGATED DESIGN TO PREVENT SLIPPING.
- 6 COMPONENT THICKNESS 3/4".

LID

- 7 MATERIAL – GRAY C.I.
- 8 ROUND ALL EDGES.
- 9 TOP TO BE ASPHALT PAINTED.
- 10 TOP OF LID SHALL HAVE INTEGRATED CORRUGATED DESIGN TO PREVENT SLIPPING.
- 11 TOP OF COVER SHALL HAVE INTEGRATED WORDS "CITY WATER METER".
- 12 LID SHALL NOT ROCK ON COVER AND SHALL BE EASILY OPENED.
- 13 THE TOP SURFACE OF THE LID SHALL BE FLUSH WITH TOP OF COVER.

CONSTRUCTION NOTES:

- A 3/4"x2" RIB (TYPICAL).
- B LID OPENING.
- C METER LID KEYHOLE.
- D 3/4" THICK RIB.

REVISIONS	CITY OF ALBUQUERQUE
	WATER
	HEAVYWEIGHT METER BOX COVER & LID FOR 3/4" & 1" METERS
	DWG. 2369 JANUARY 2003